


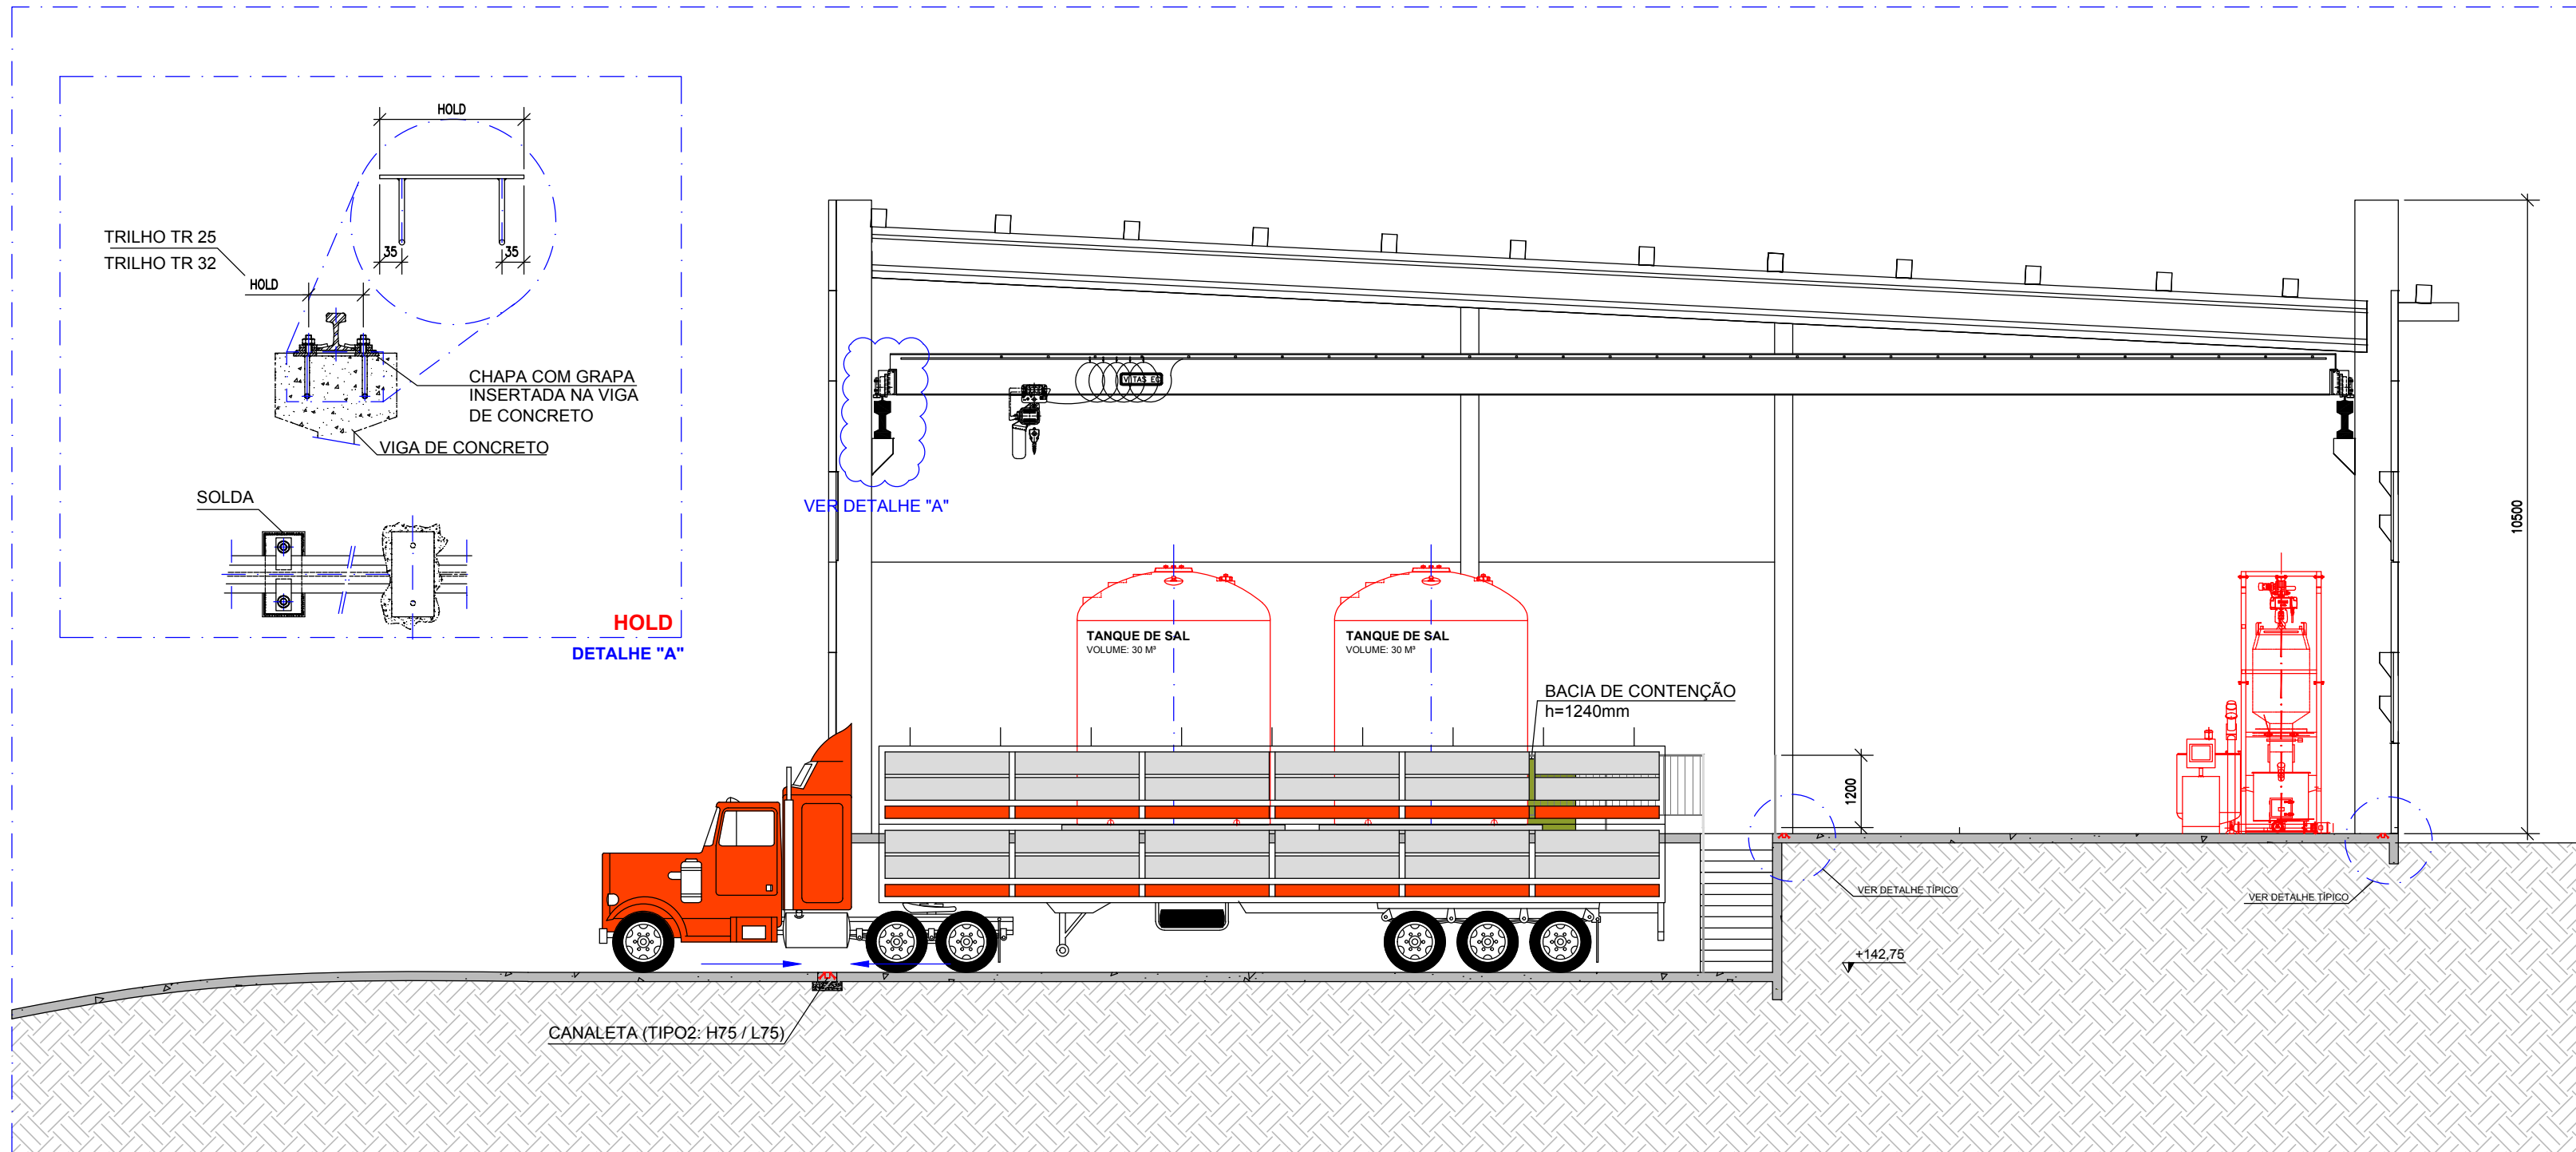

CORTE "B - B"

ESCALA: 1:100